
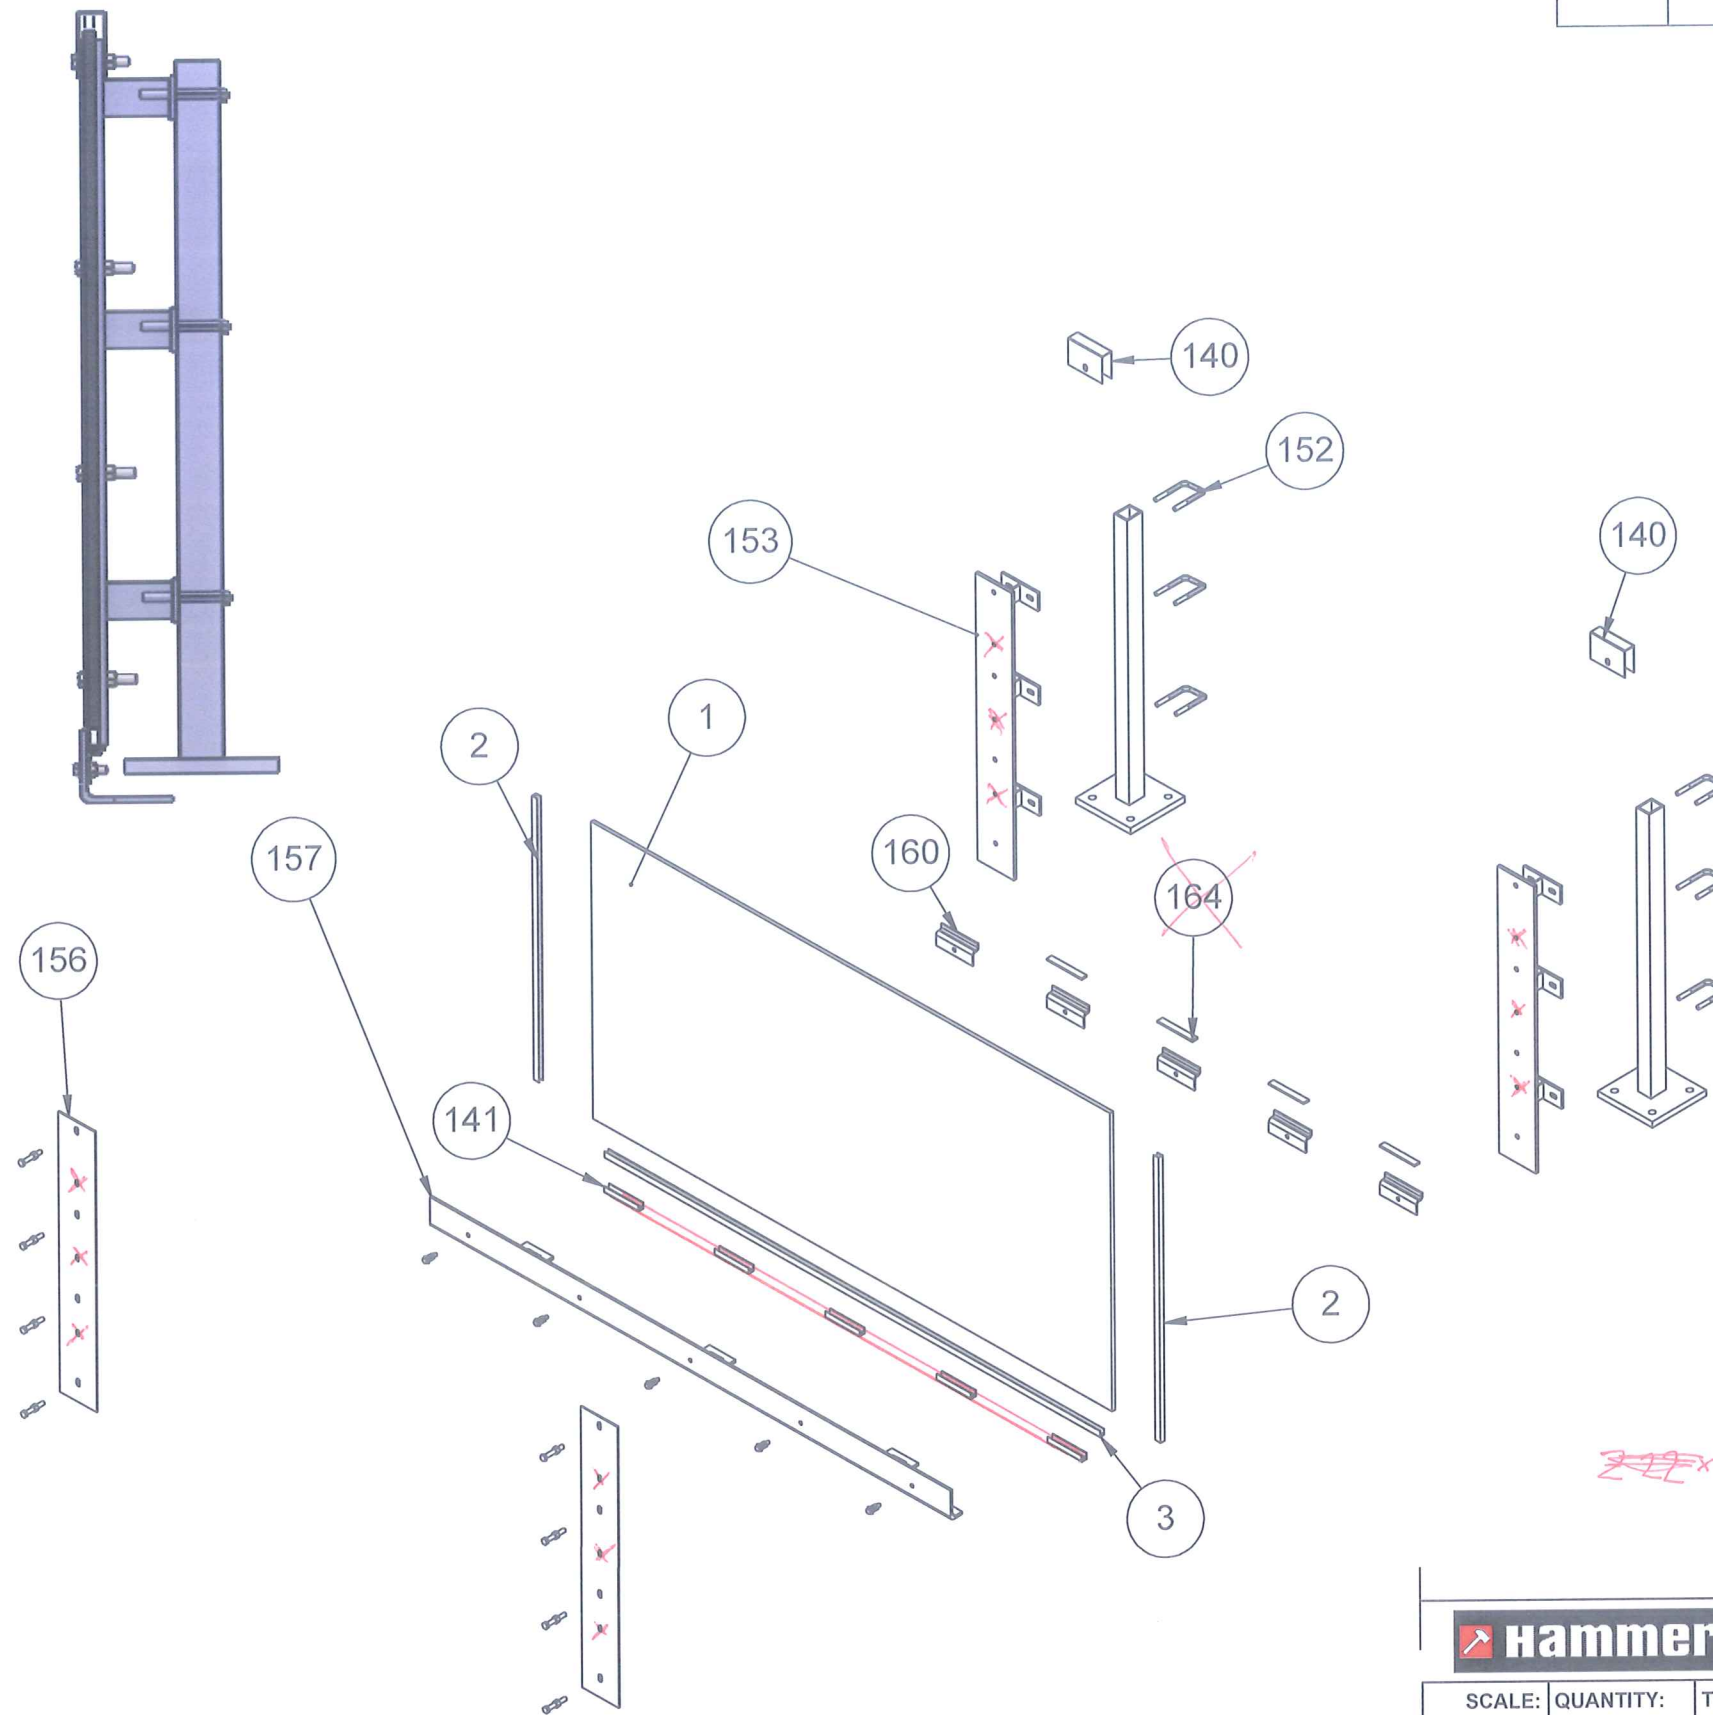


Rev.	Note	Revised By	Appr. By	Appr. Date

HUOM!
 Kun (asiakkaan toiveesta) Hammerglassilta saadut kuvat ovat ilman jäykistettä yläreunassa, tulee huomioida tuuli- ja aurasuorma.
 Jotta Hammerglass kestää jännityksen halkeamatta, tulee yläreuna jäykistää u-profiililla, puukaitella, putkikaiteella tai vastaavalla elementillä joka on mitoitettu kestäämään vaadittu kuorma.
 Vaihtoehtoisesti voidaan Hammerglass tilata taitettuna jolloin taitos jäykistää levyä.

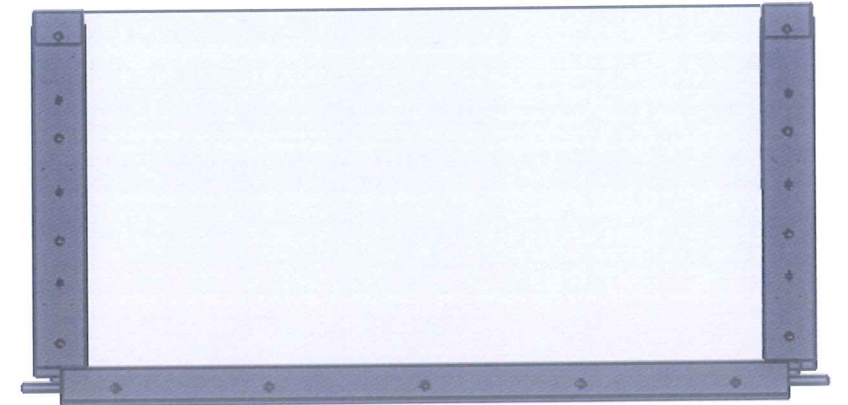

ITEM NO.	DESCRIPTION	
153	TERÄSLEVY	8x60x140 4x50x90 10x140x960
1	HAMMERGLASS	HmG 12 MM
3	U-KUMIT	U 16x20x12
157	TERÄSPROFIILI TERESLEVY (TERESLEVY)	L 100x45x8-1994 4x140x935 (6x30x1994)
140	TERÄSPROFIILI	U 90x45x90x2 L=1970
164	KUMIPROFIILI	5x20x135
2	U-KUMIT	U 16x20x12
141	TERÄSPROFIILI	U 20x20x2
160	TERÄSPROFIILI	Z 28x22x45x4
156	TERÄSLEVY	4x140x935
152	PANTA	M12L=332

~~28x22x45x4~~ 24x24x45x4

Hammerglass		DESIGNED BY: DATE:	DRAWN BY: DATE: ANL	APPROVED BY: DATE:
SCALE: 1:50	QUANTITY:	TOLERANCE: <small>Where nothing else specified Tolerance ISO 2768-1 M Tolerance ISO 2768-2 L Tolerance ISO 5817-1 C</small>	MATERIAL:	PROJECT NO.
COLOUR:	THICKNESS:	DRAWING STATUS:	PRODUCT NO.	CONFIGURATION: Skärm
PROJECTION: 	K-FACTOR:	SIZE: A3	DESCRIPTION: INSTALLATION GUIDE	REVISION:
		M. C.	ARTICLE NUMBER	

This drawing is Hammerglass property; it can't be reproduced or communicated without our written approval.